



SERVICE POST INSTALLATION

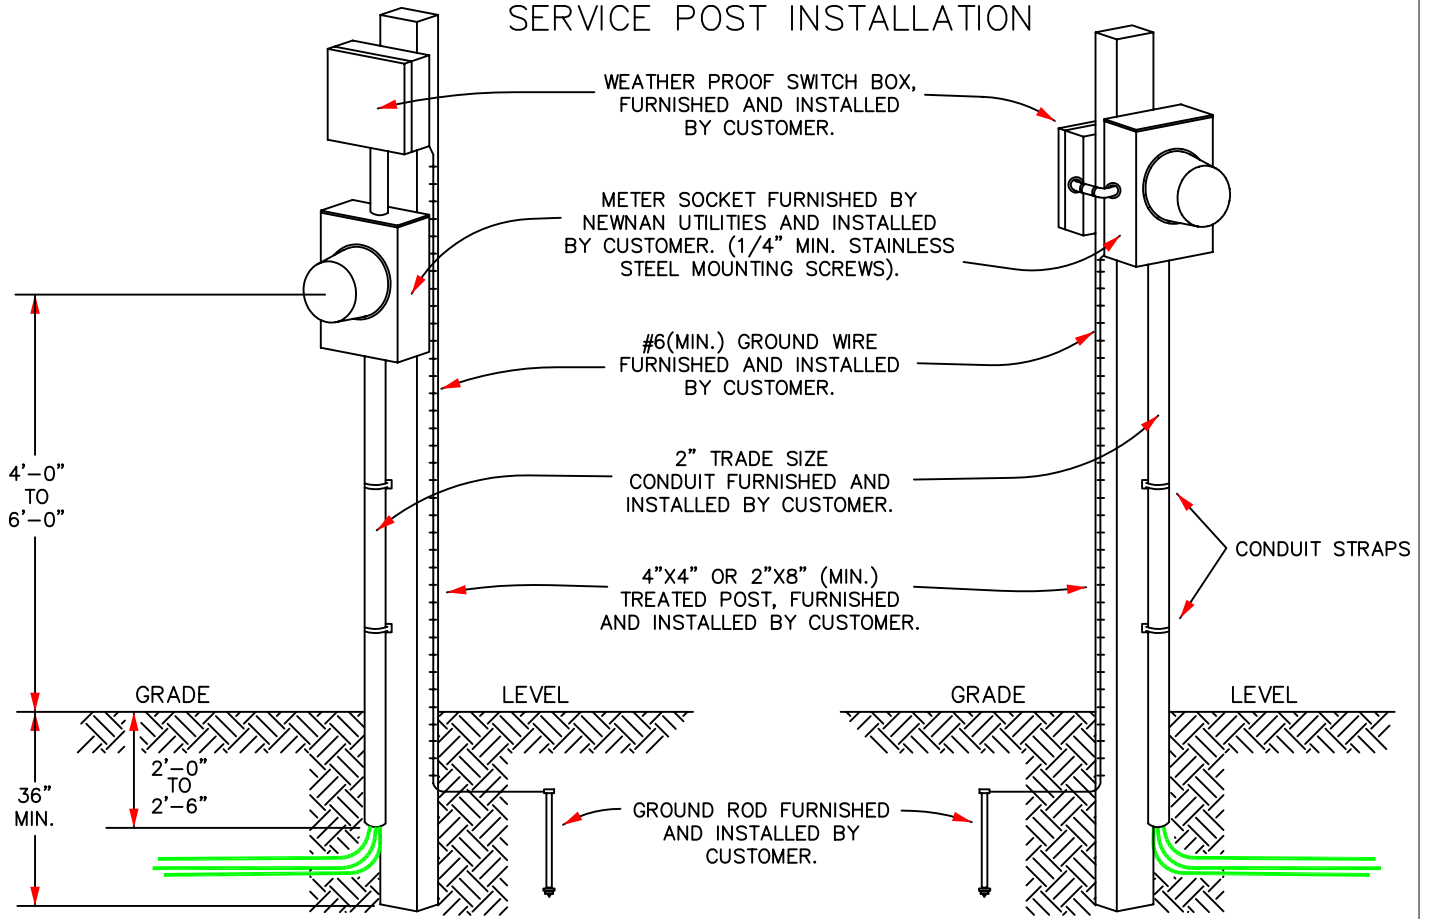

TYPICAL LOCATIONS

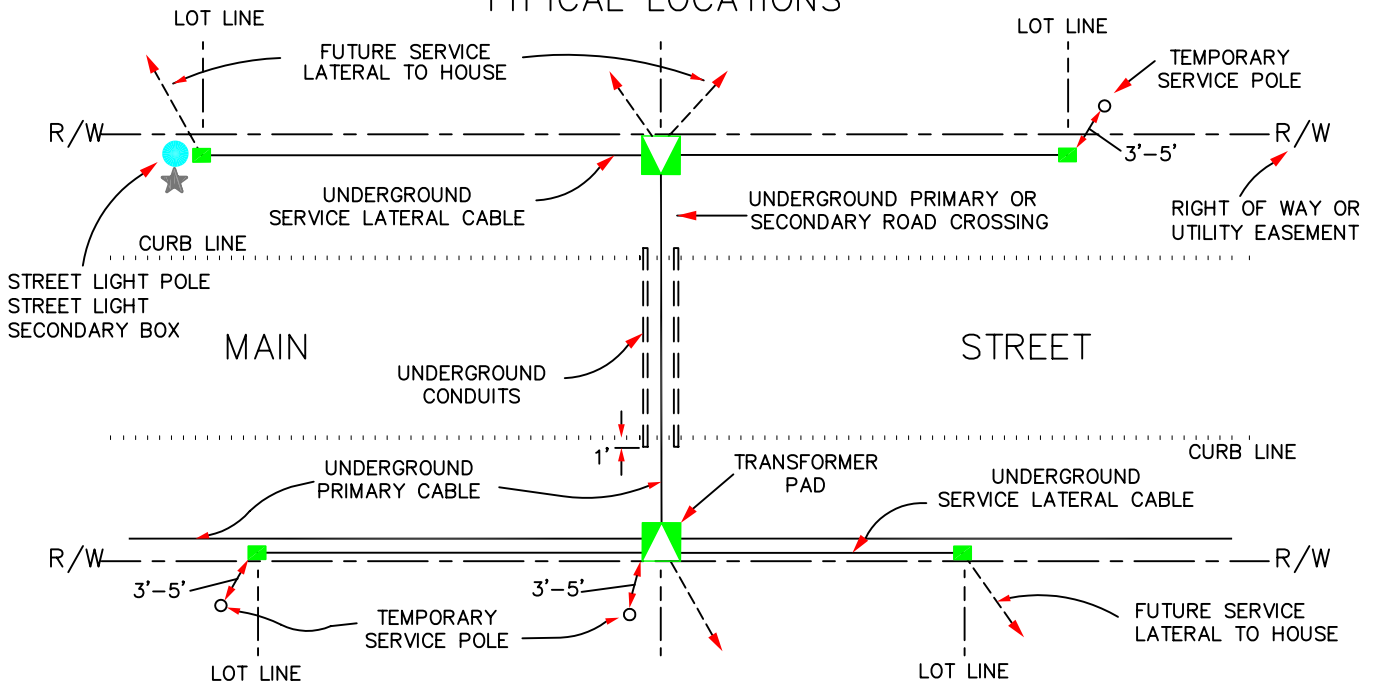

TEMPORARY SERVICE STRUCTURE - UNDERGROUND RESIDENTIAL